


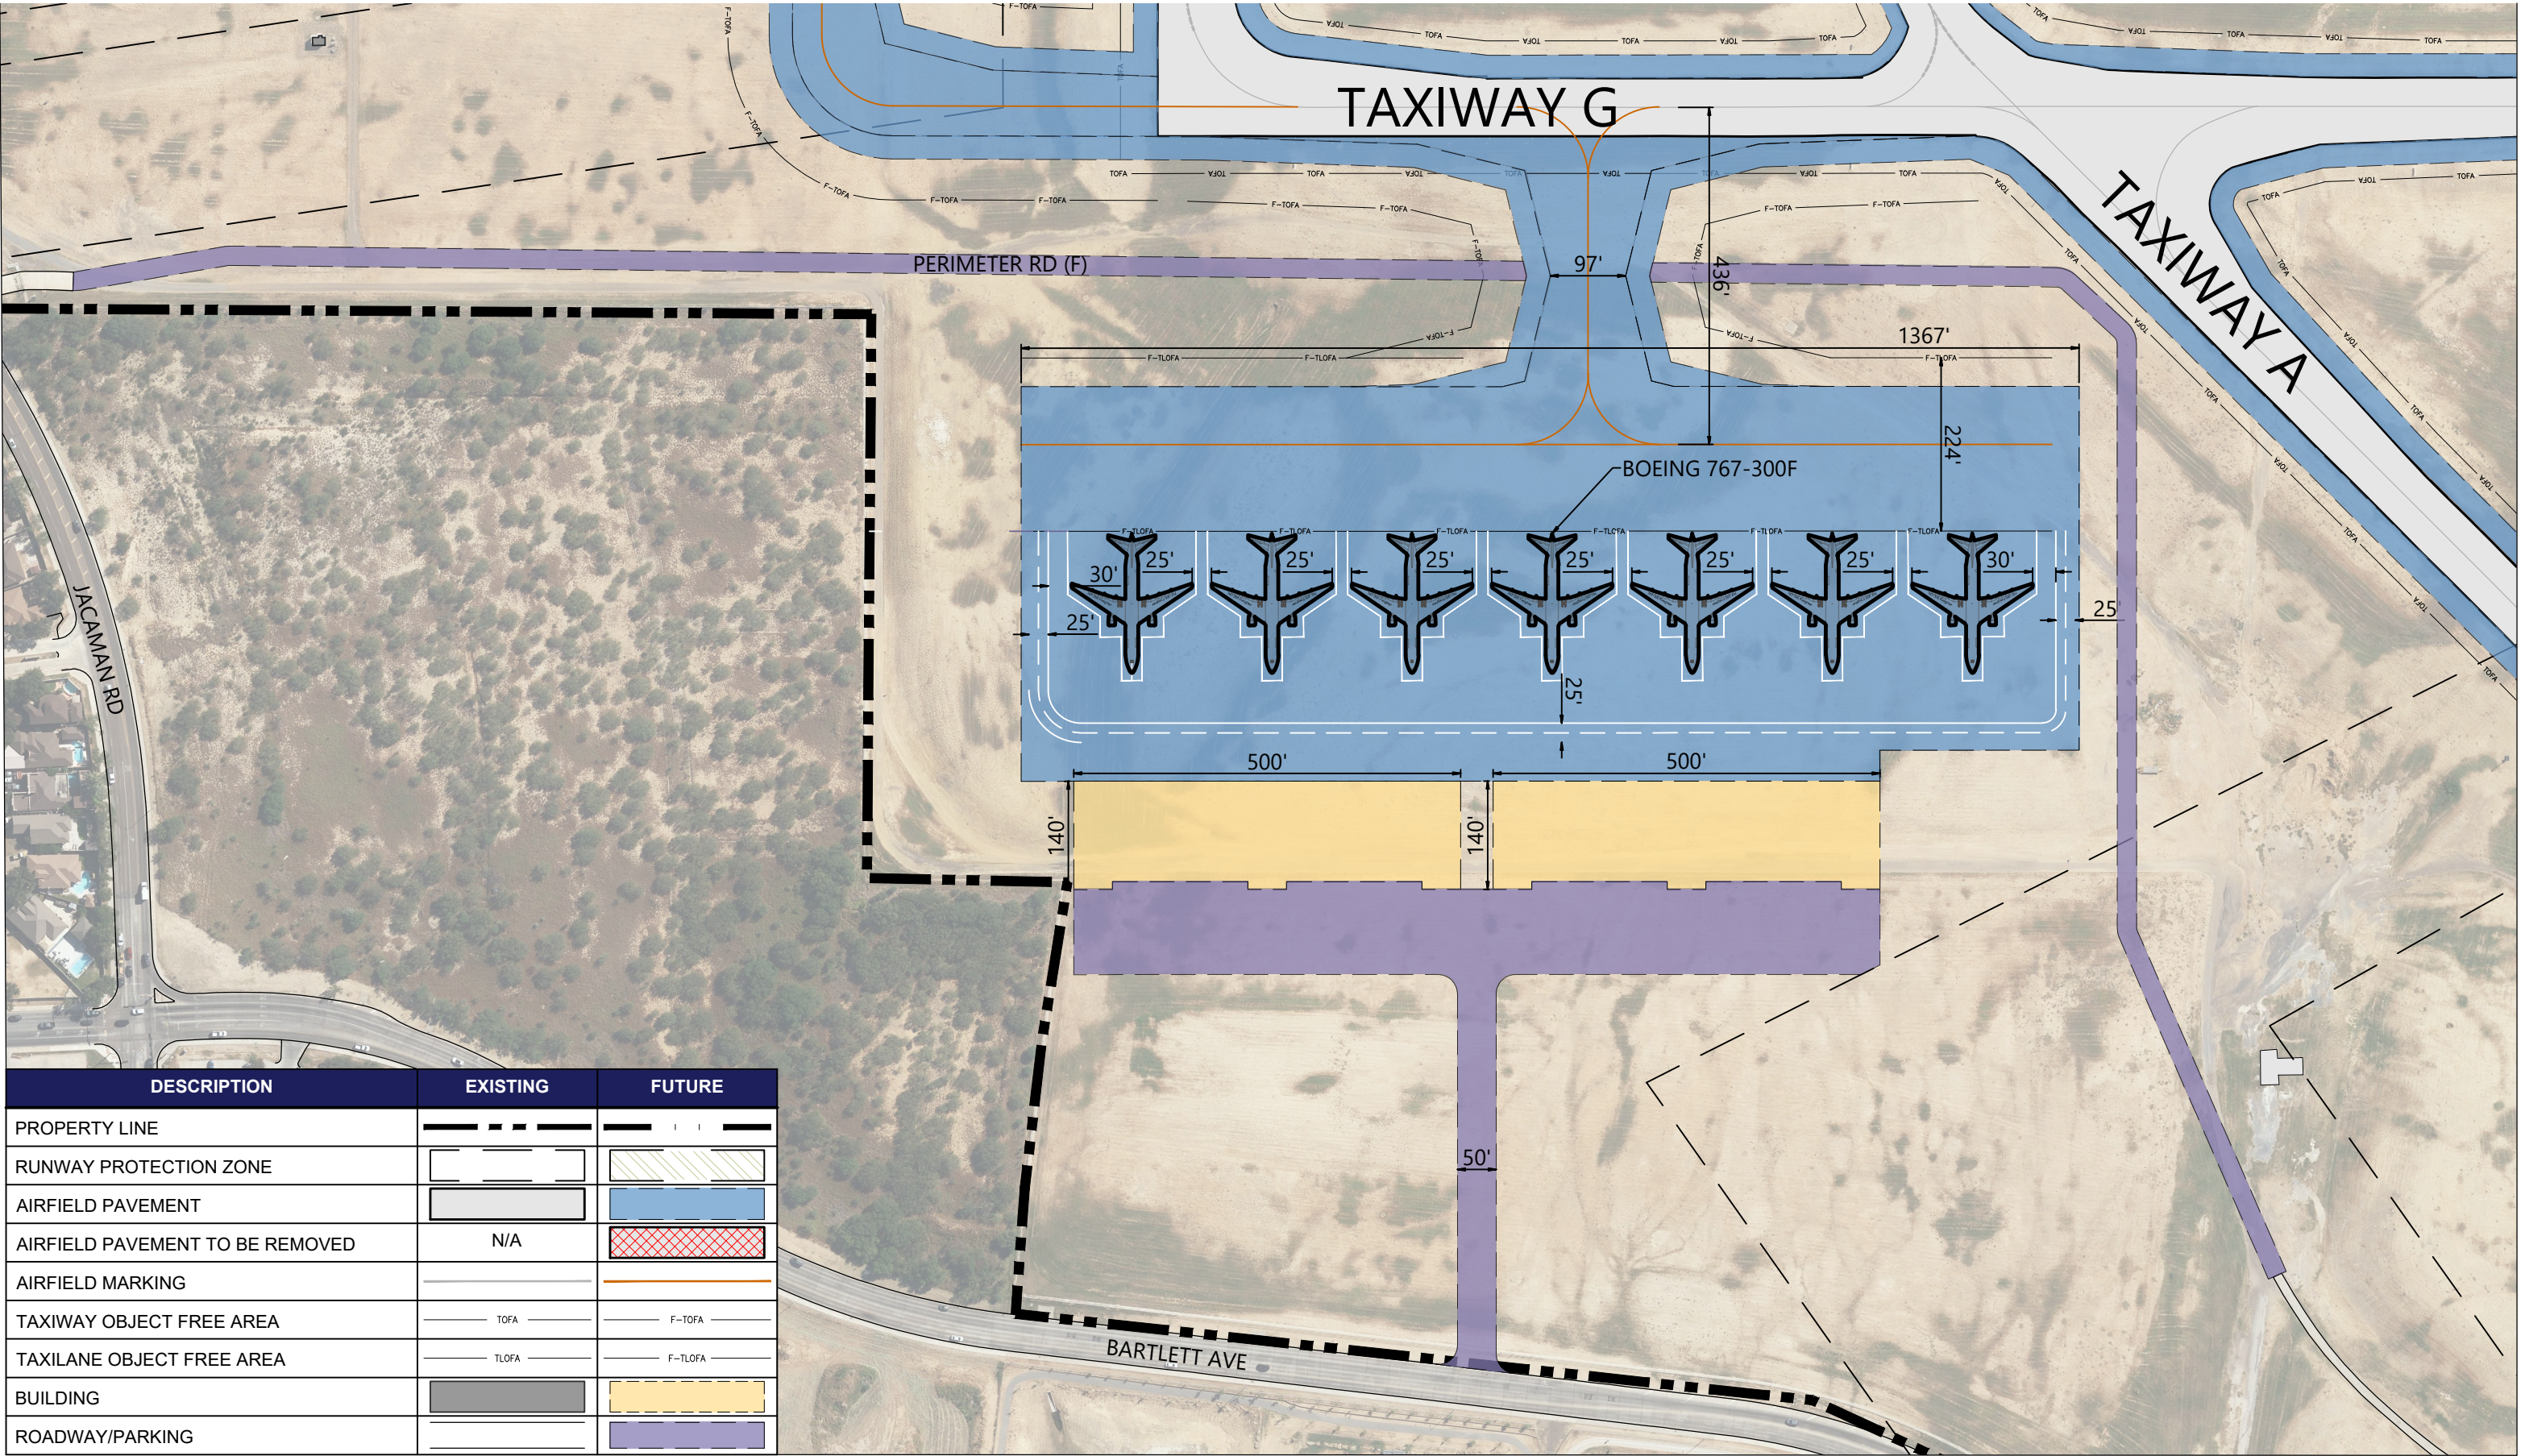

DESCRIPTION	EXISTING	FUTURE
PROPERTY LINE		
RUNWAY PROTECTION ZONE		
AIRFIELD PAVEMENT		
AIRFIELD PAVEMENT TO BE REMOVED	N/A	
AIRFIELD MARKING		
TAXIWAY OBJECT FREE AREA		
TAXILANE OBJECT FREE AREA		
BUILDING		
ROADWAY/PARKING		